


PLAN NIV. + 01



COUPE C - C

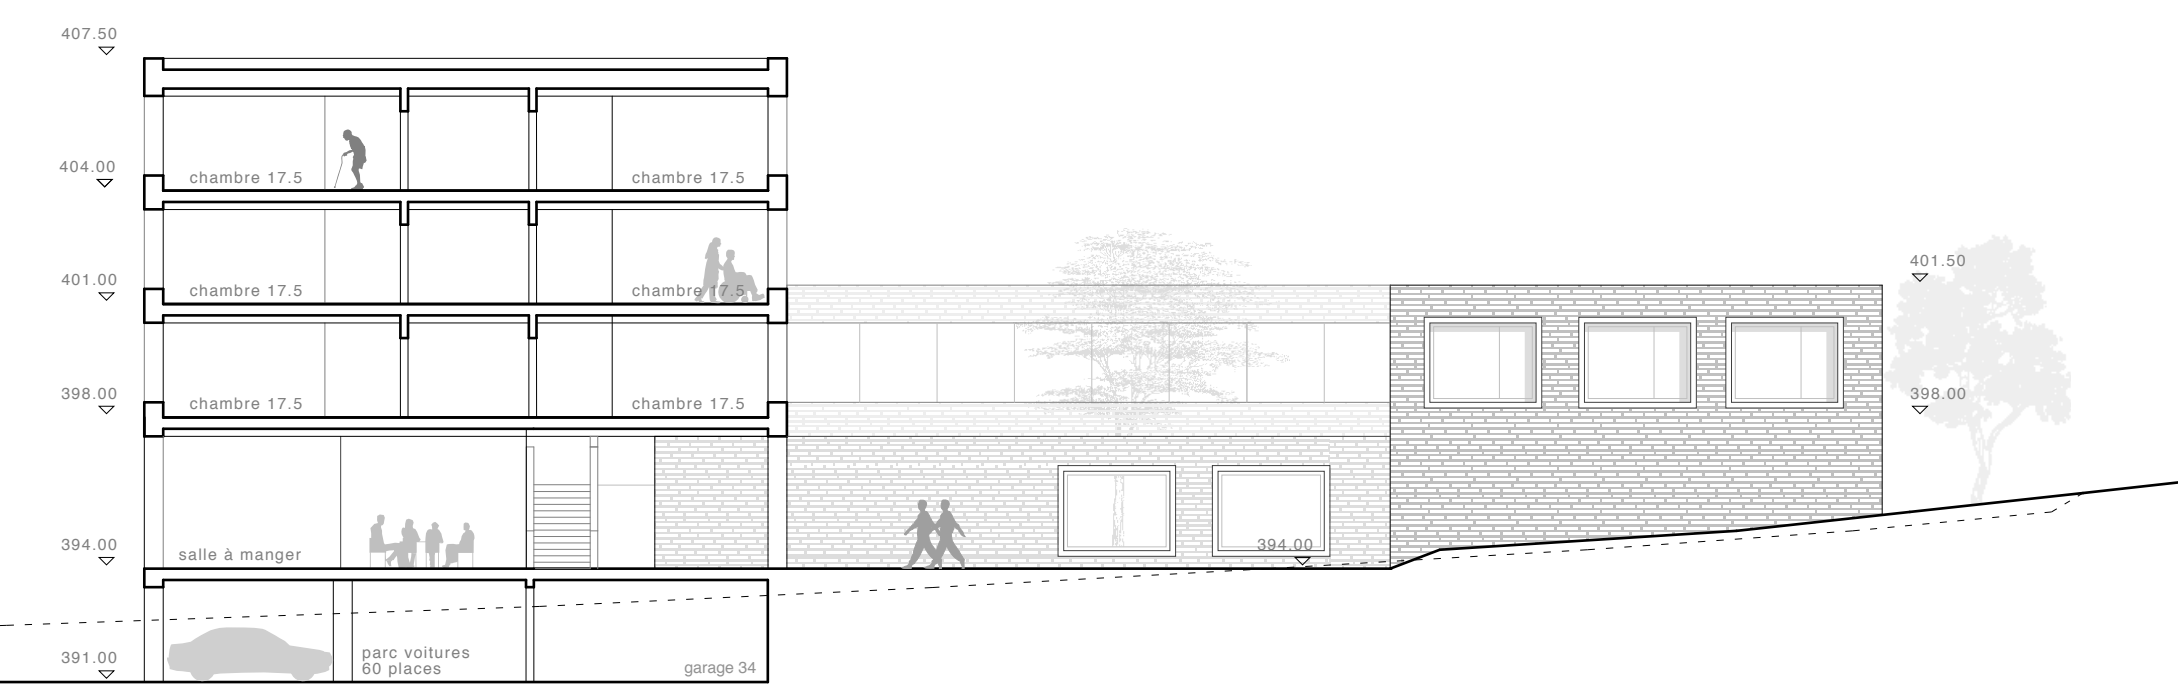