



Niveau 04 _ 610.60 : A SG - OJV. Ech 1/200


| | |
|---------------------------|-------|
| EXTENSION | |
| A01 bureau direction | 25 m2 |
| A02 bureau direction | 25 m2 |
| A03 bureau section RH | 25 m2 |
| A04 bureau section RH | 25 m2 |
| A05 bureau section RH | 50 m2 |
| A06 bureau administration | 58 m2 |
| A15 bureau section OPF | 25 m2 |
| A14 bureau section OPF | 25 m2 |
| A15 bureau section OPF | 58 m2 |
| A17 salle de réunion | 25 m2 |
| A18 local photocopies | 17 m2 |
| D01 sanitaires | 6 m2 |
| E01 ascenseur | 4 m2 |

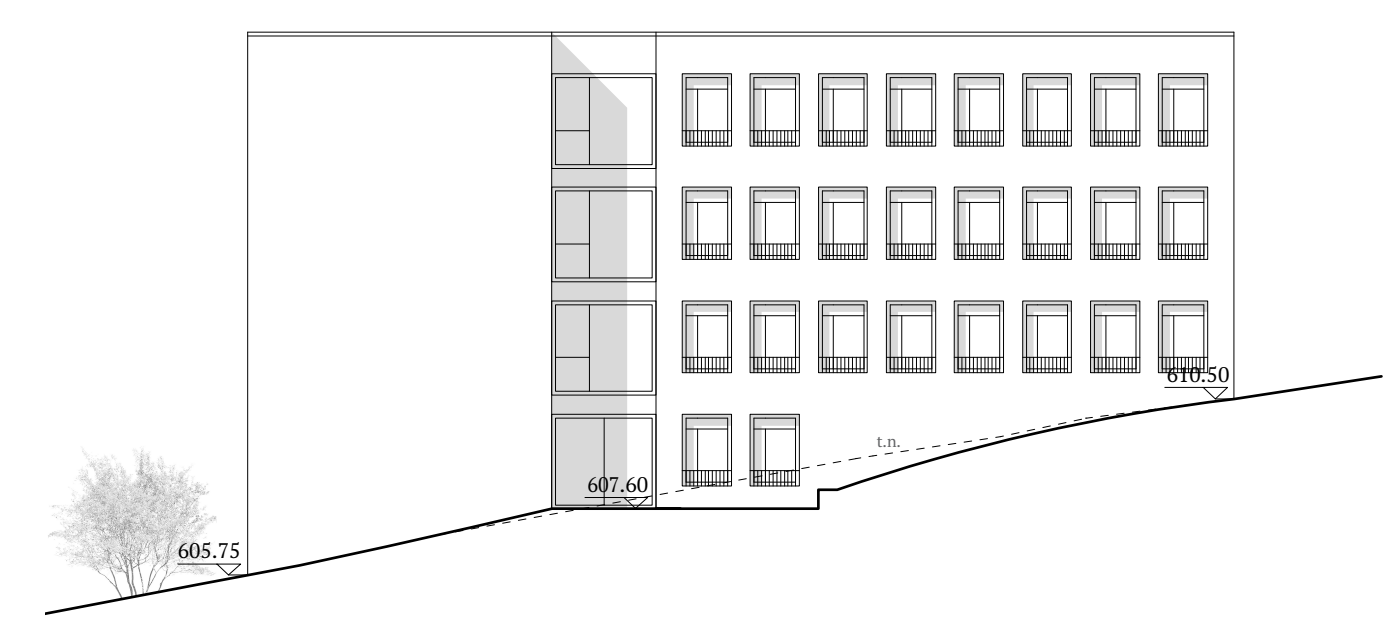

Elévation Est. Ech 1/200

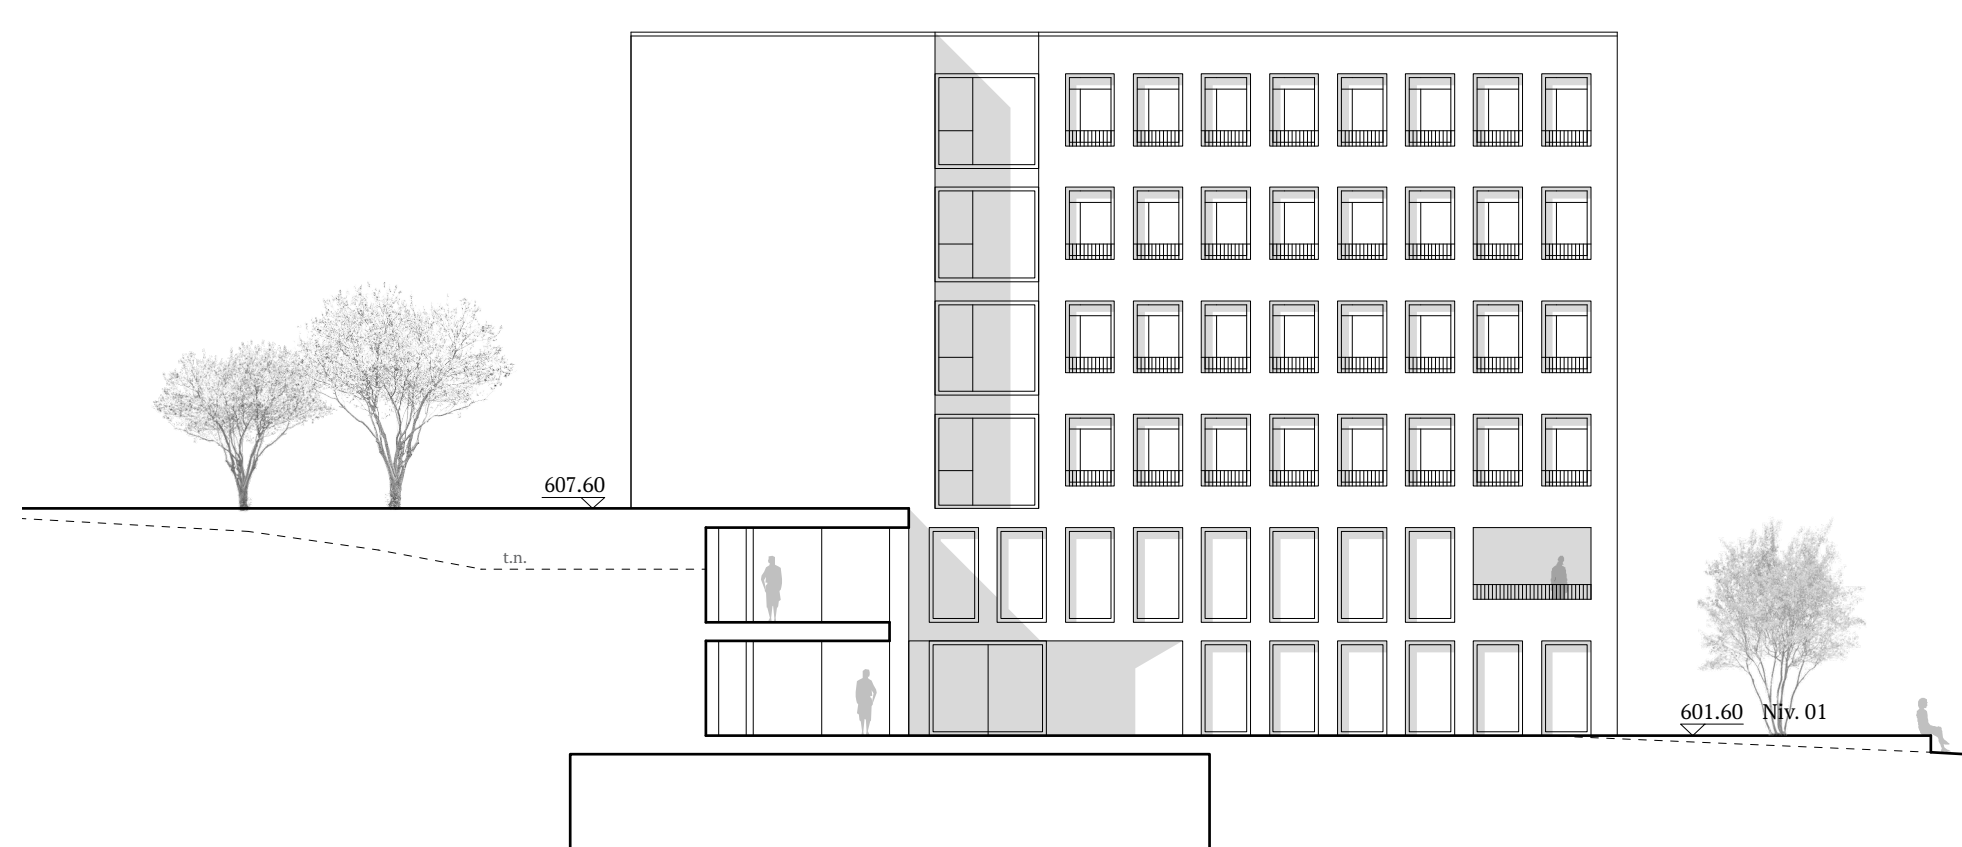

Elévation Ouest. Ech 1/200

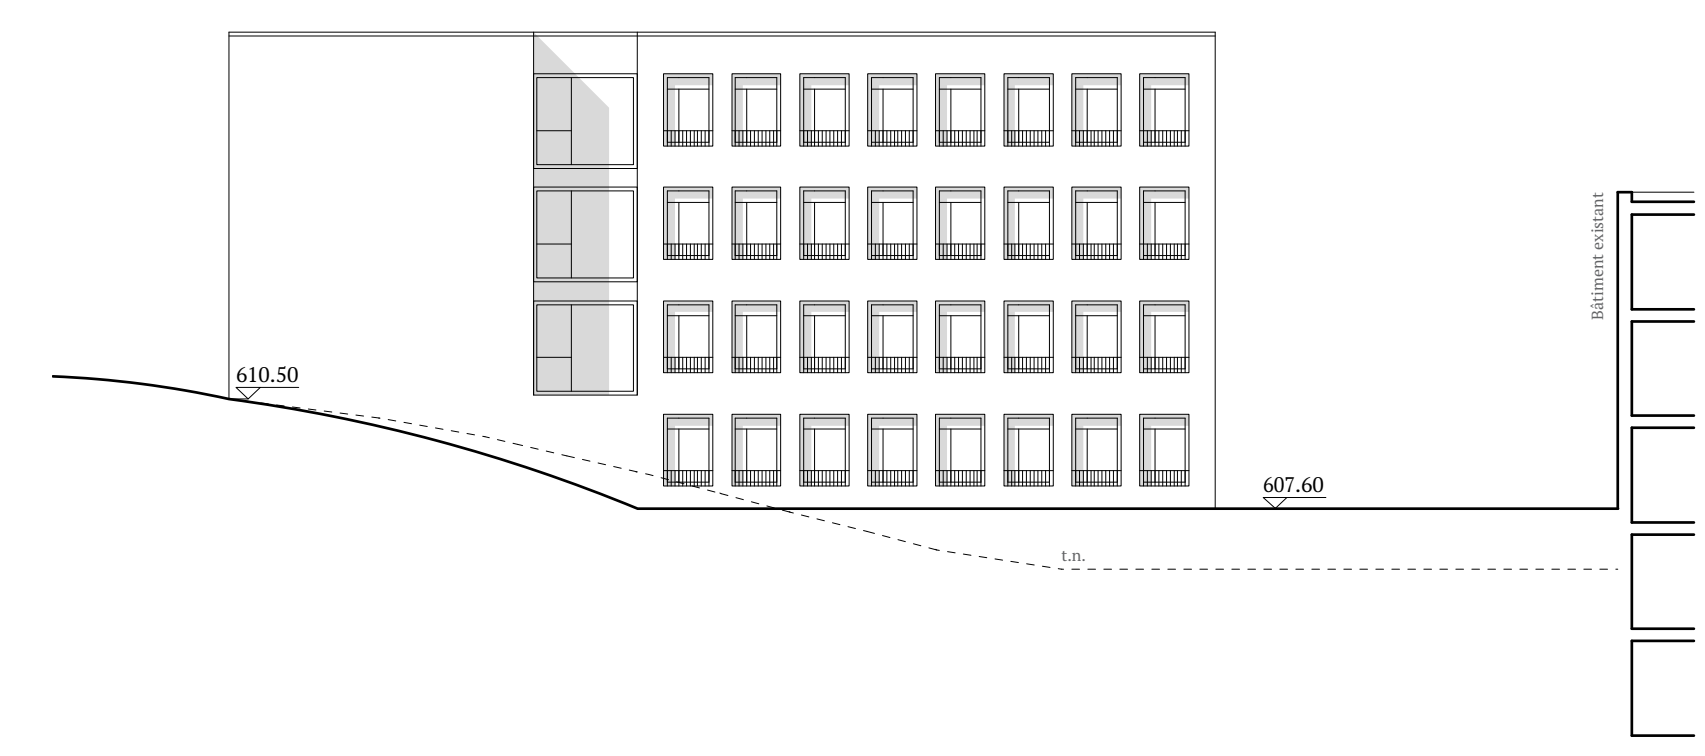

Elévation Nord. Ech 1/200